

DISCLAIMER:
 Note: Details of the tubing bend radius have been simplified for clarity. Consult tubing manufacturer for specific bend radius recommendations.

PROJECT:

CUSTOMER:

PROJECT NO.:
1

SCALE:
1:20

DRAWING NAME:
Ground Floor

DRAWN BY:

Created Using LoopCAD 2024 24.0.0680 (24.02.2025)


DATE:
12.02.2025

REVISIONS


No	Desc	Date

PAGE NO.

1

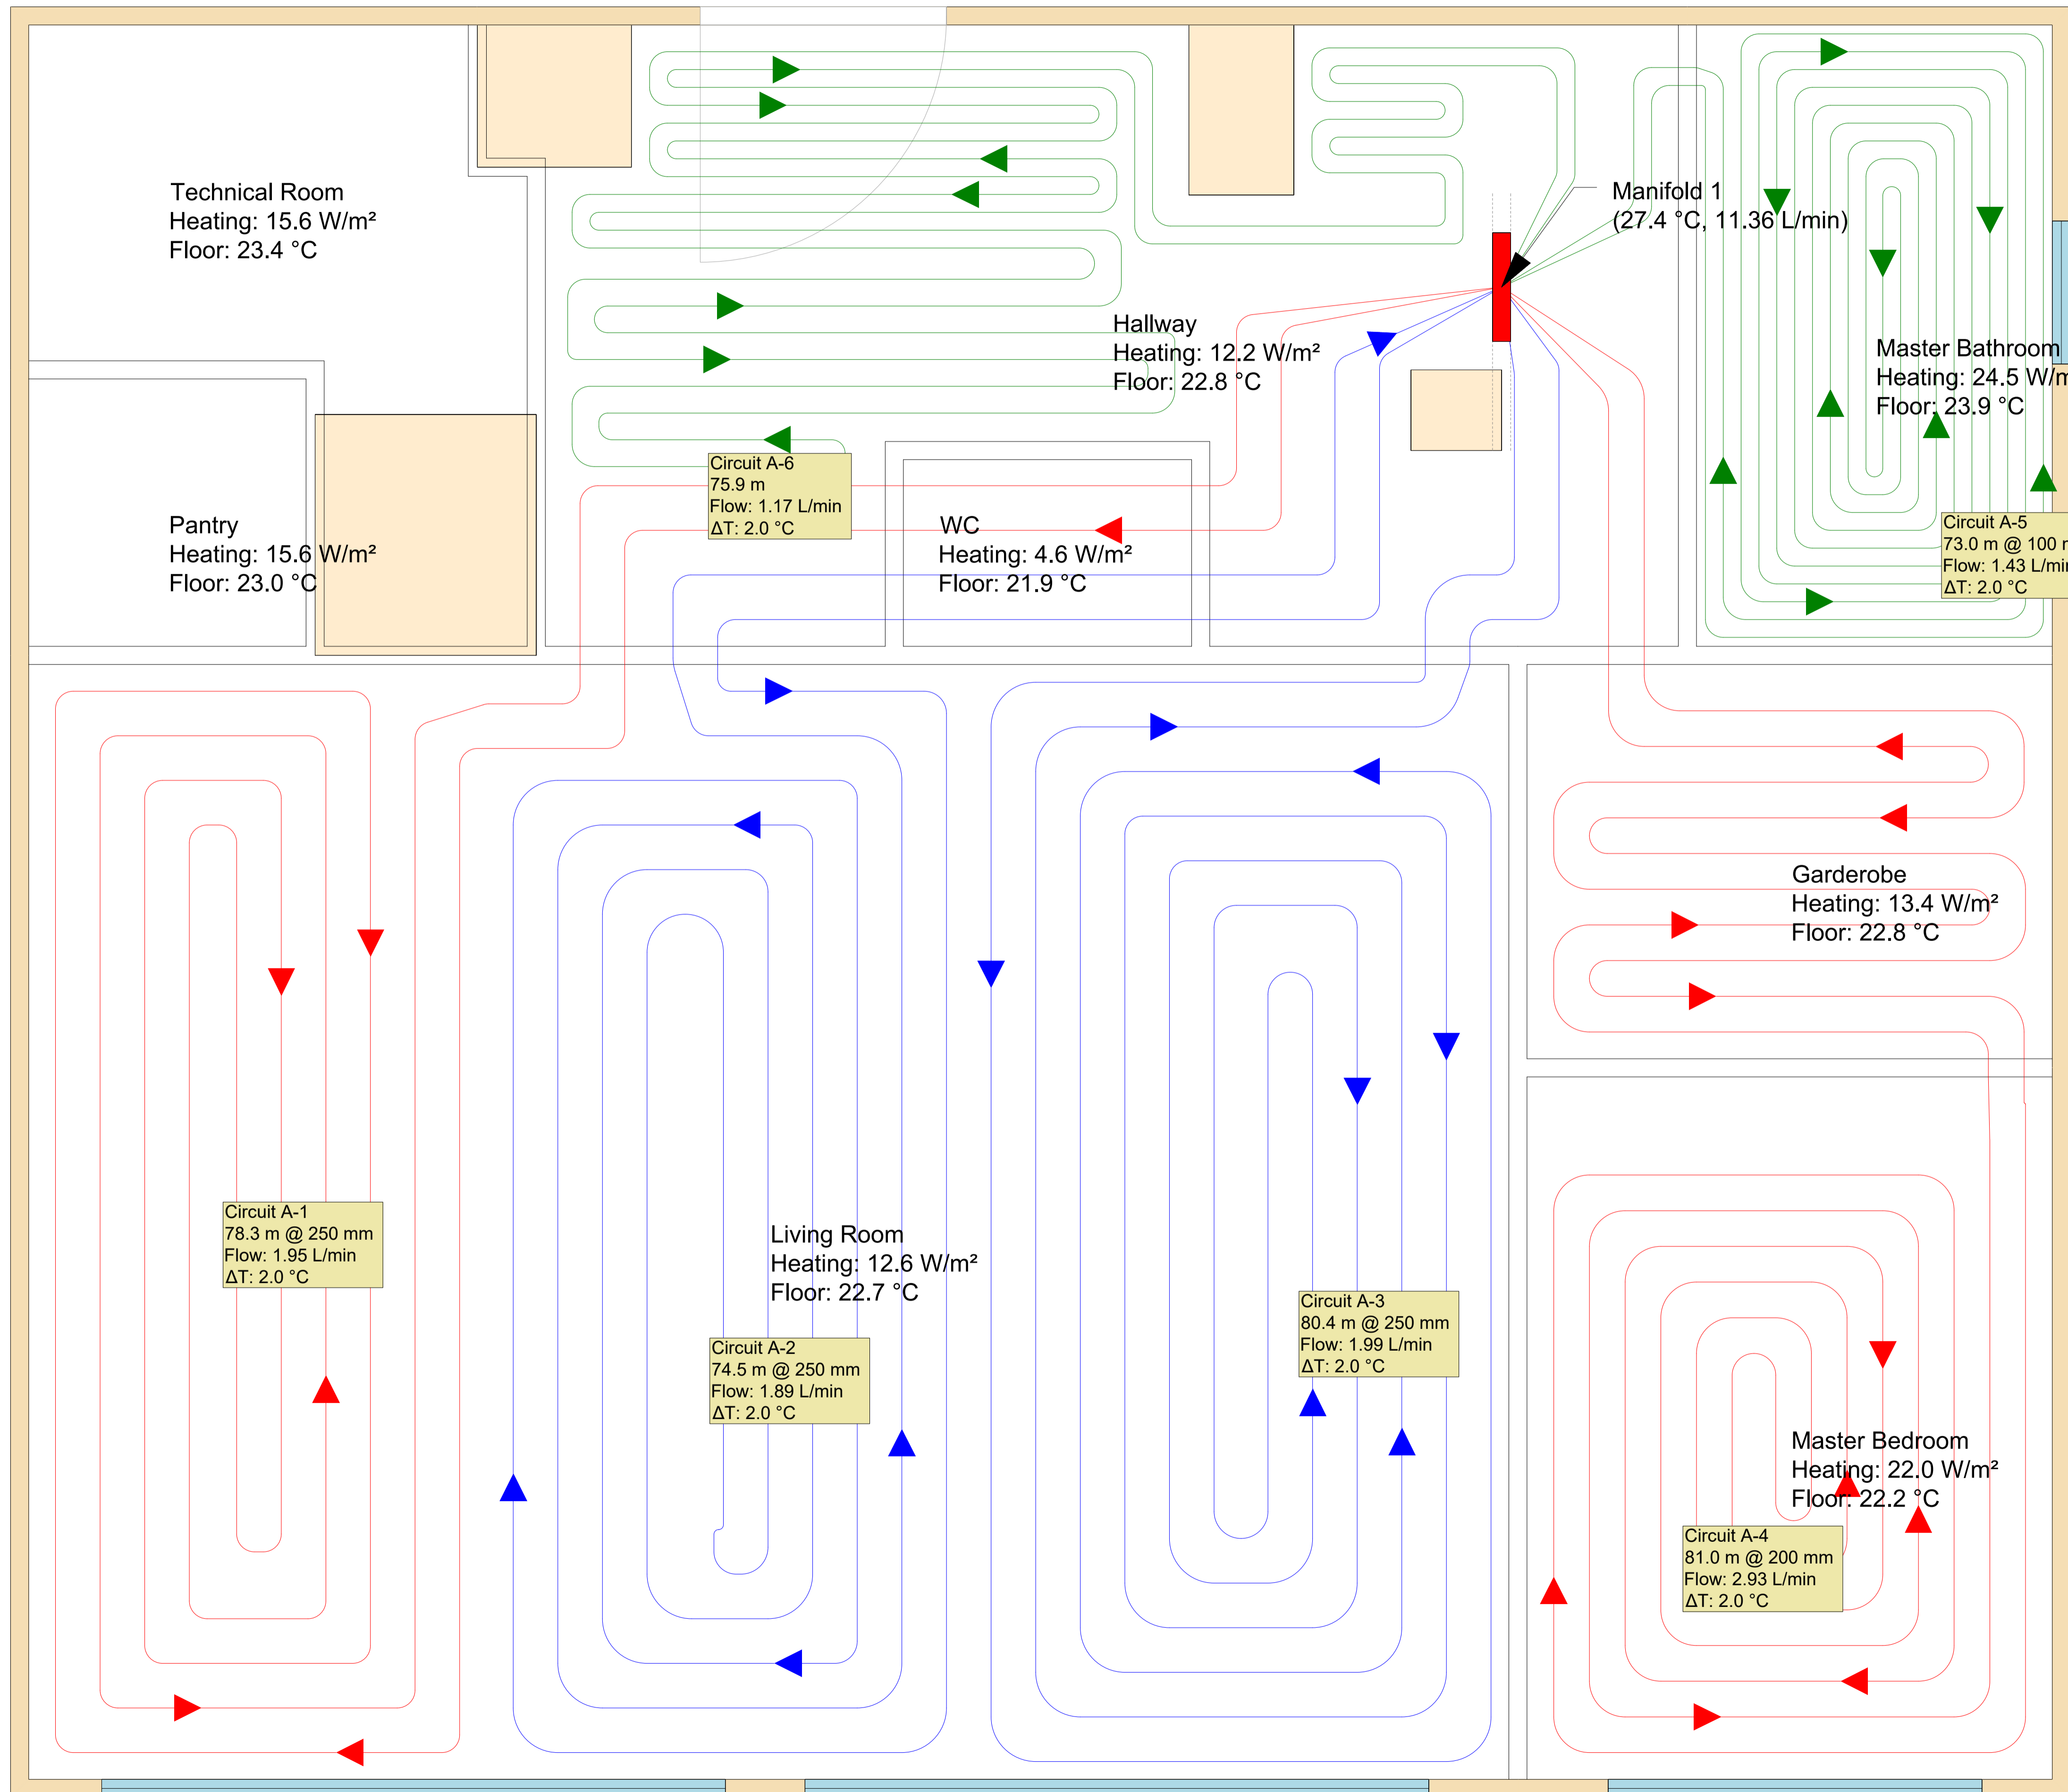

DISCLAIMER:
 Note: Details of the tubing bend radius have been simplified for clarity. Consult tubing manufacturer for specific bend radius recommendations.

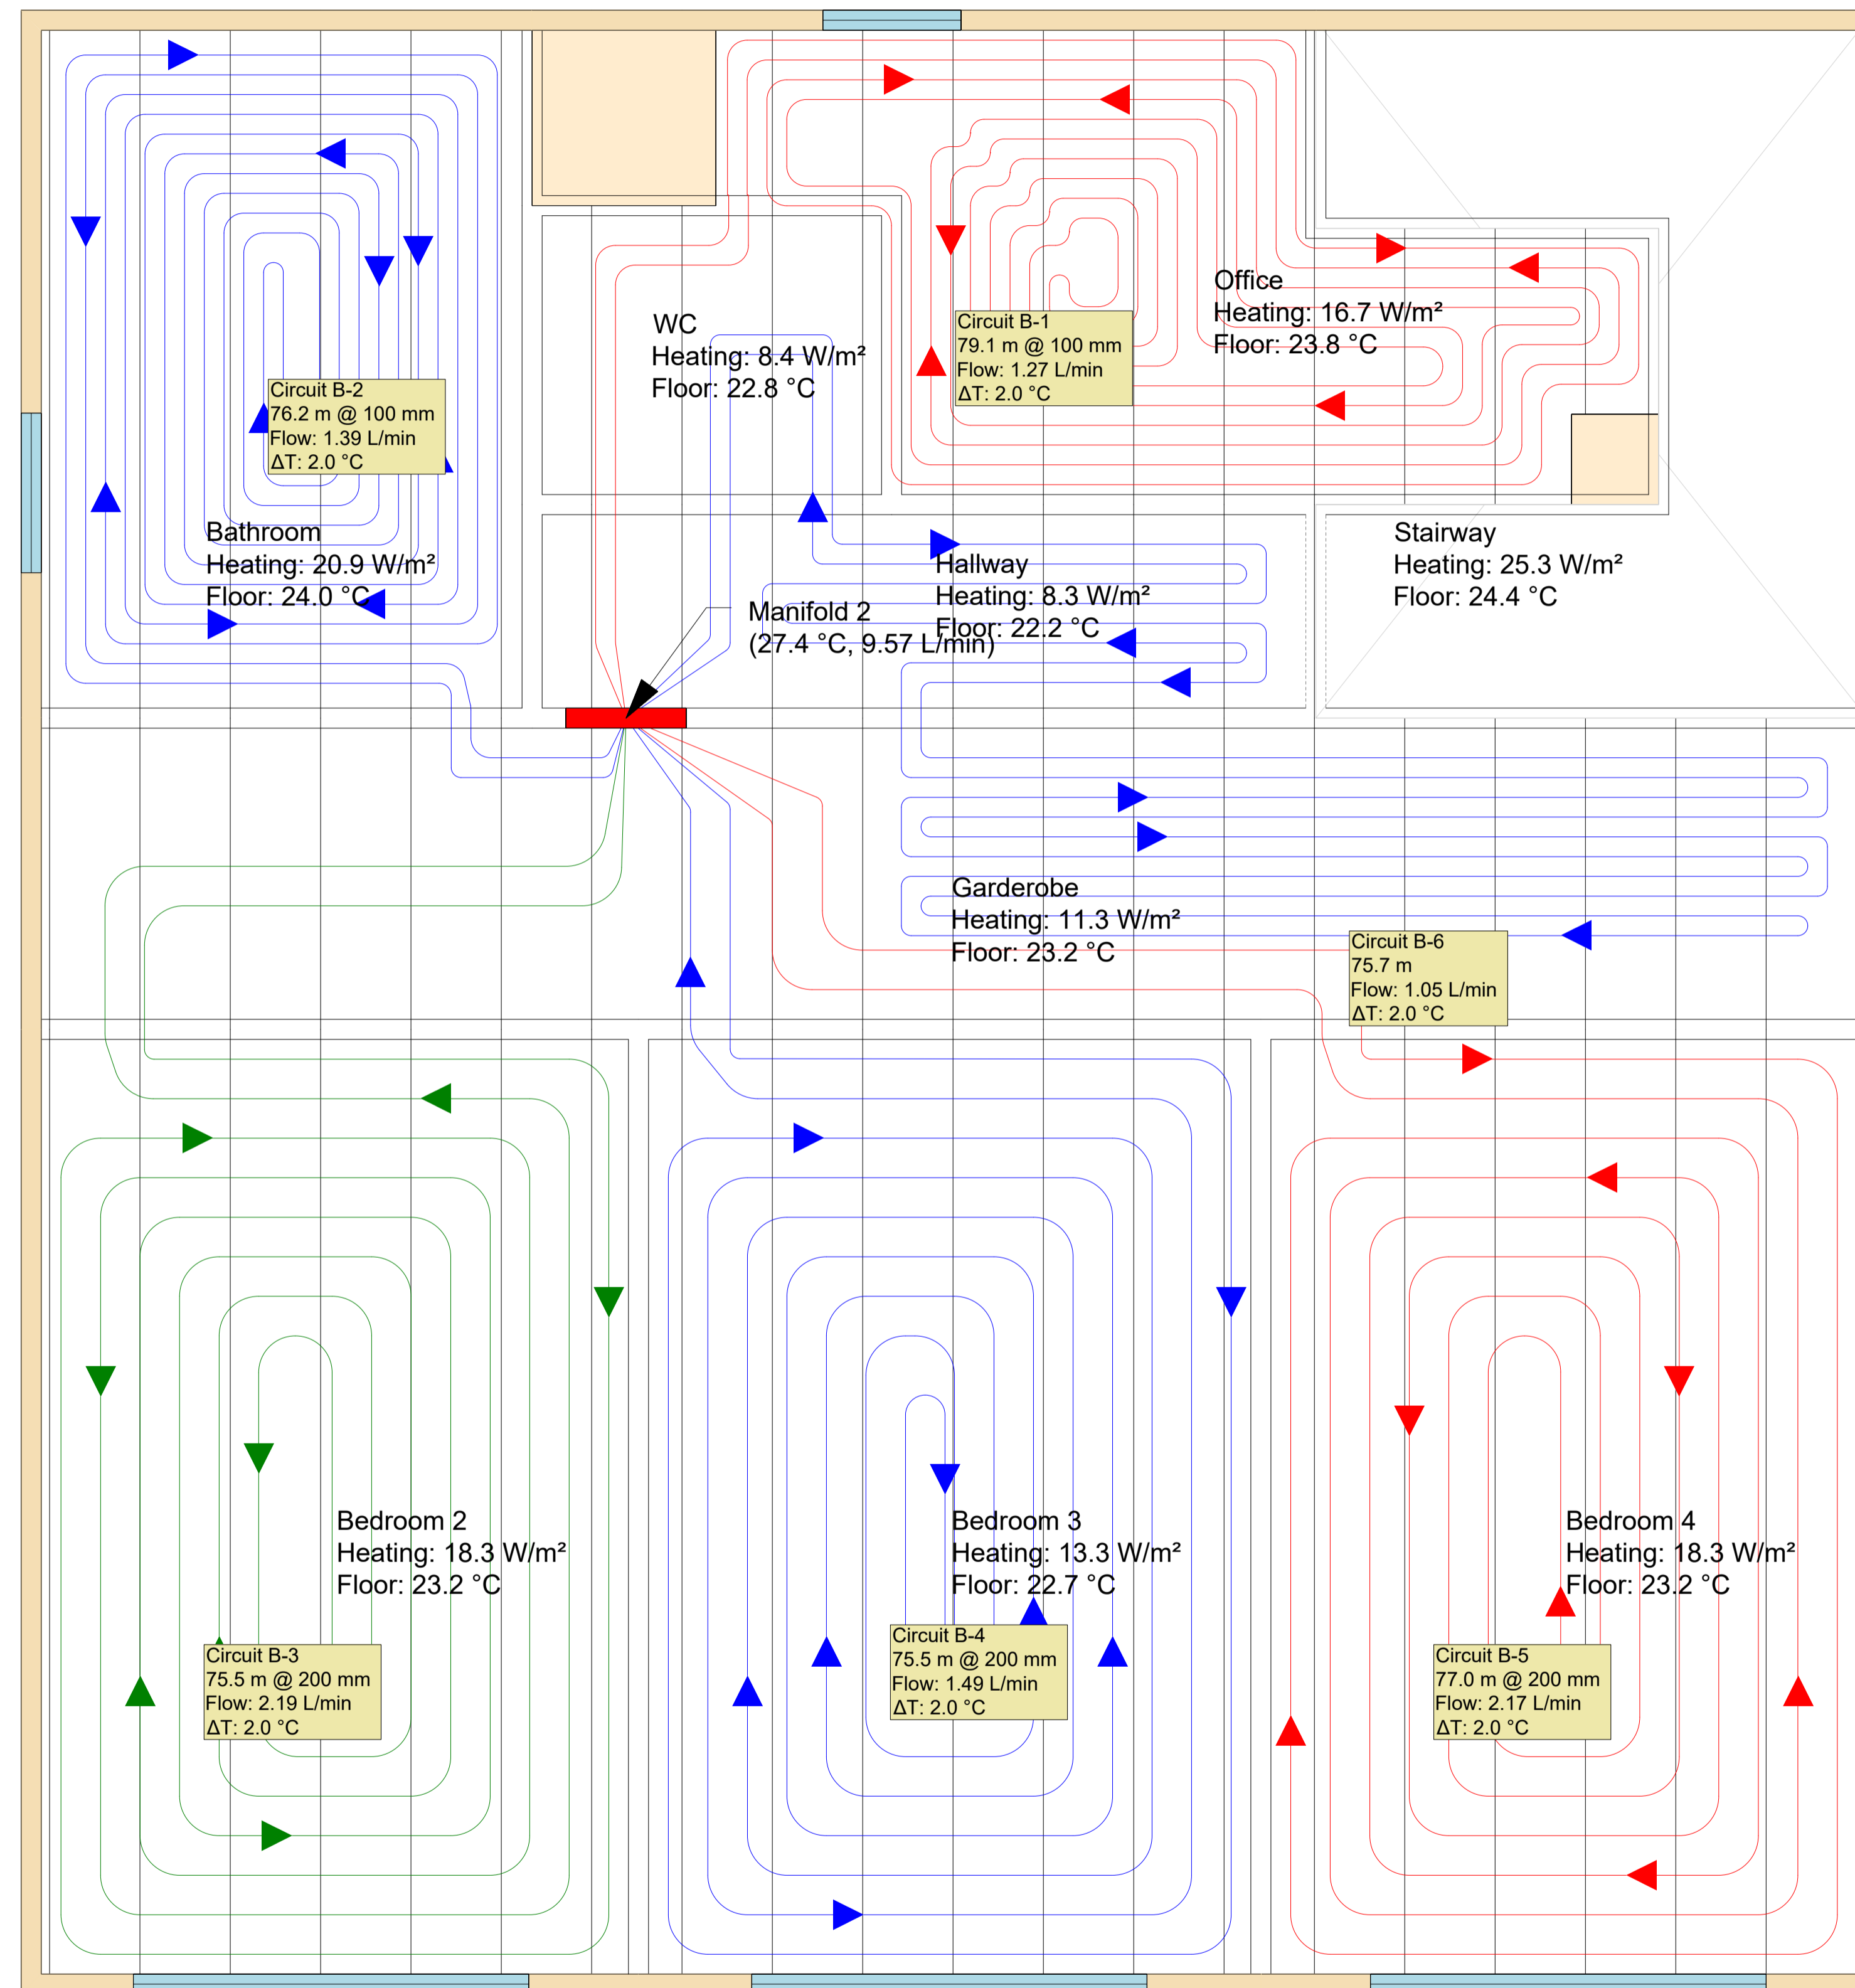

PROJECT:

CUSTOMER:

PROJECT NO.:

1

SCALE:

1/2"=1'

DRAWING NAME:

OG

DRAWN BY:

Created Using LoopCAD 2024 24.0.0680 (24.02.2025)

DATE:

12.02.2025

REVISIONS

No	Desc	Date

PAGE NO.

2

